



- CORPORATE OFFICE**
4940 OLD COLLINSVILLE RD.
SWANSEA, ILLINOIS 62226
TEL (618) 624-4488
FAX (618) 624-6688
corp@twm-inc.com
- WATERLOO OFFICE**
113 SOUTH MAIN STREET
WATERLOO, ILLINOIS 62298
TEL (618) 939-5050
FAX (618) 939-3938
waterloo@twm-inc.com
- ST. LOUIS OFFICE**
1001 CRAIG ROAD, SUITE 260
ST. LOUIS, MISSOURI 63146
TEL (314) 236-5052
FAX (314) 872-2194
stlouis@twm-inc.com

PROFESSIONAL REGISTRATIONS LICENSE NO.
ILLINOIS PROFESSIONAL DESIGN FIRM 184-001220
PROFESSIONAL ENGINEERING CORP. 62-035370
PROFESSIONAL STRUCTURAL ENGR. CORP. 81-005202
ILLINOIS PROF. LAND SURVEYING CORP. 048-000029
MISSOURI PROFESSIONAL ENGR. CORP. NC 001528
MISSOURI LAND SURVEYING CORP. NC 000346

SEAL
Signature: _____
Signature Date: _____
Expiration Date: _____
STATEMENT OF RESPONSIBILITY
I hereby confirm that the document herein to be authenticated by my seal is restricted to this sheet, and I hereby disclaim any responsibility for all other drawings, specifications, estimates, reports or other documents or instruments relating to or intended to be utilized for any other part of the architectural, engineering or survey project.




LEGEND

- INLET PROTECTION AROUND ALL INLETS
- DITCH CHECK
- SILT FENCE
- 100 YEAR OVERLAND FLOW PATH

NOTE:
EACH SITE SHALL HAVE GRAVEL ENTRANCE ROADS OF SUFFICIENT LENGTH AND WIDTH TO PREVENT SEDIMENT FROM BEING TRACKED ONTO PUBLIC OR PRIVATE ROADWAYS. ANY SEDIMENT ON A PUBLIC OR PRIVATE ROAD, FOR ANY DISTANCE BEYOND THE ENTRANCE ROAD, SHALL BE REMOVED BY SHOVELING OR STREET CLEANING, NOT FLUSHING, BEFORE THE END OF EACH WORKDAY, AND TRANSPORTED TO APPROPRIATE AREAS ON THE SITE.

Site: 060065	Site Volume Table: Adjusted		Net cu.yds	Method
	Cut cu.yds	Fill cu.yds		
Stratum: strat1	exg-1	fg-1	29319	2068 (F) Grid
			29731	2000 (F)

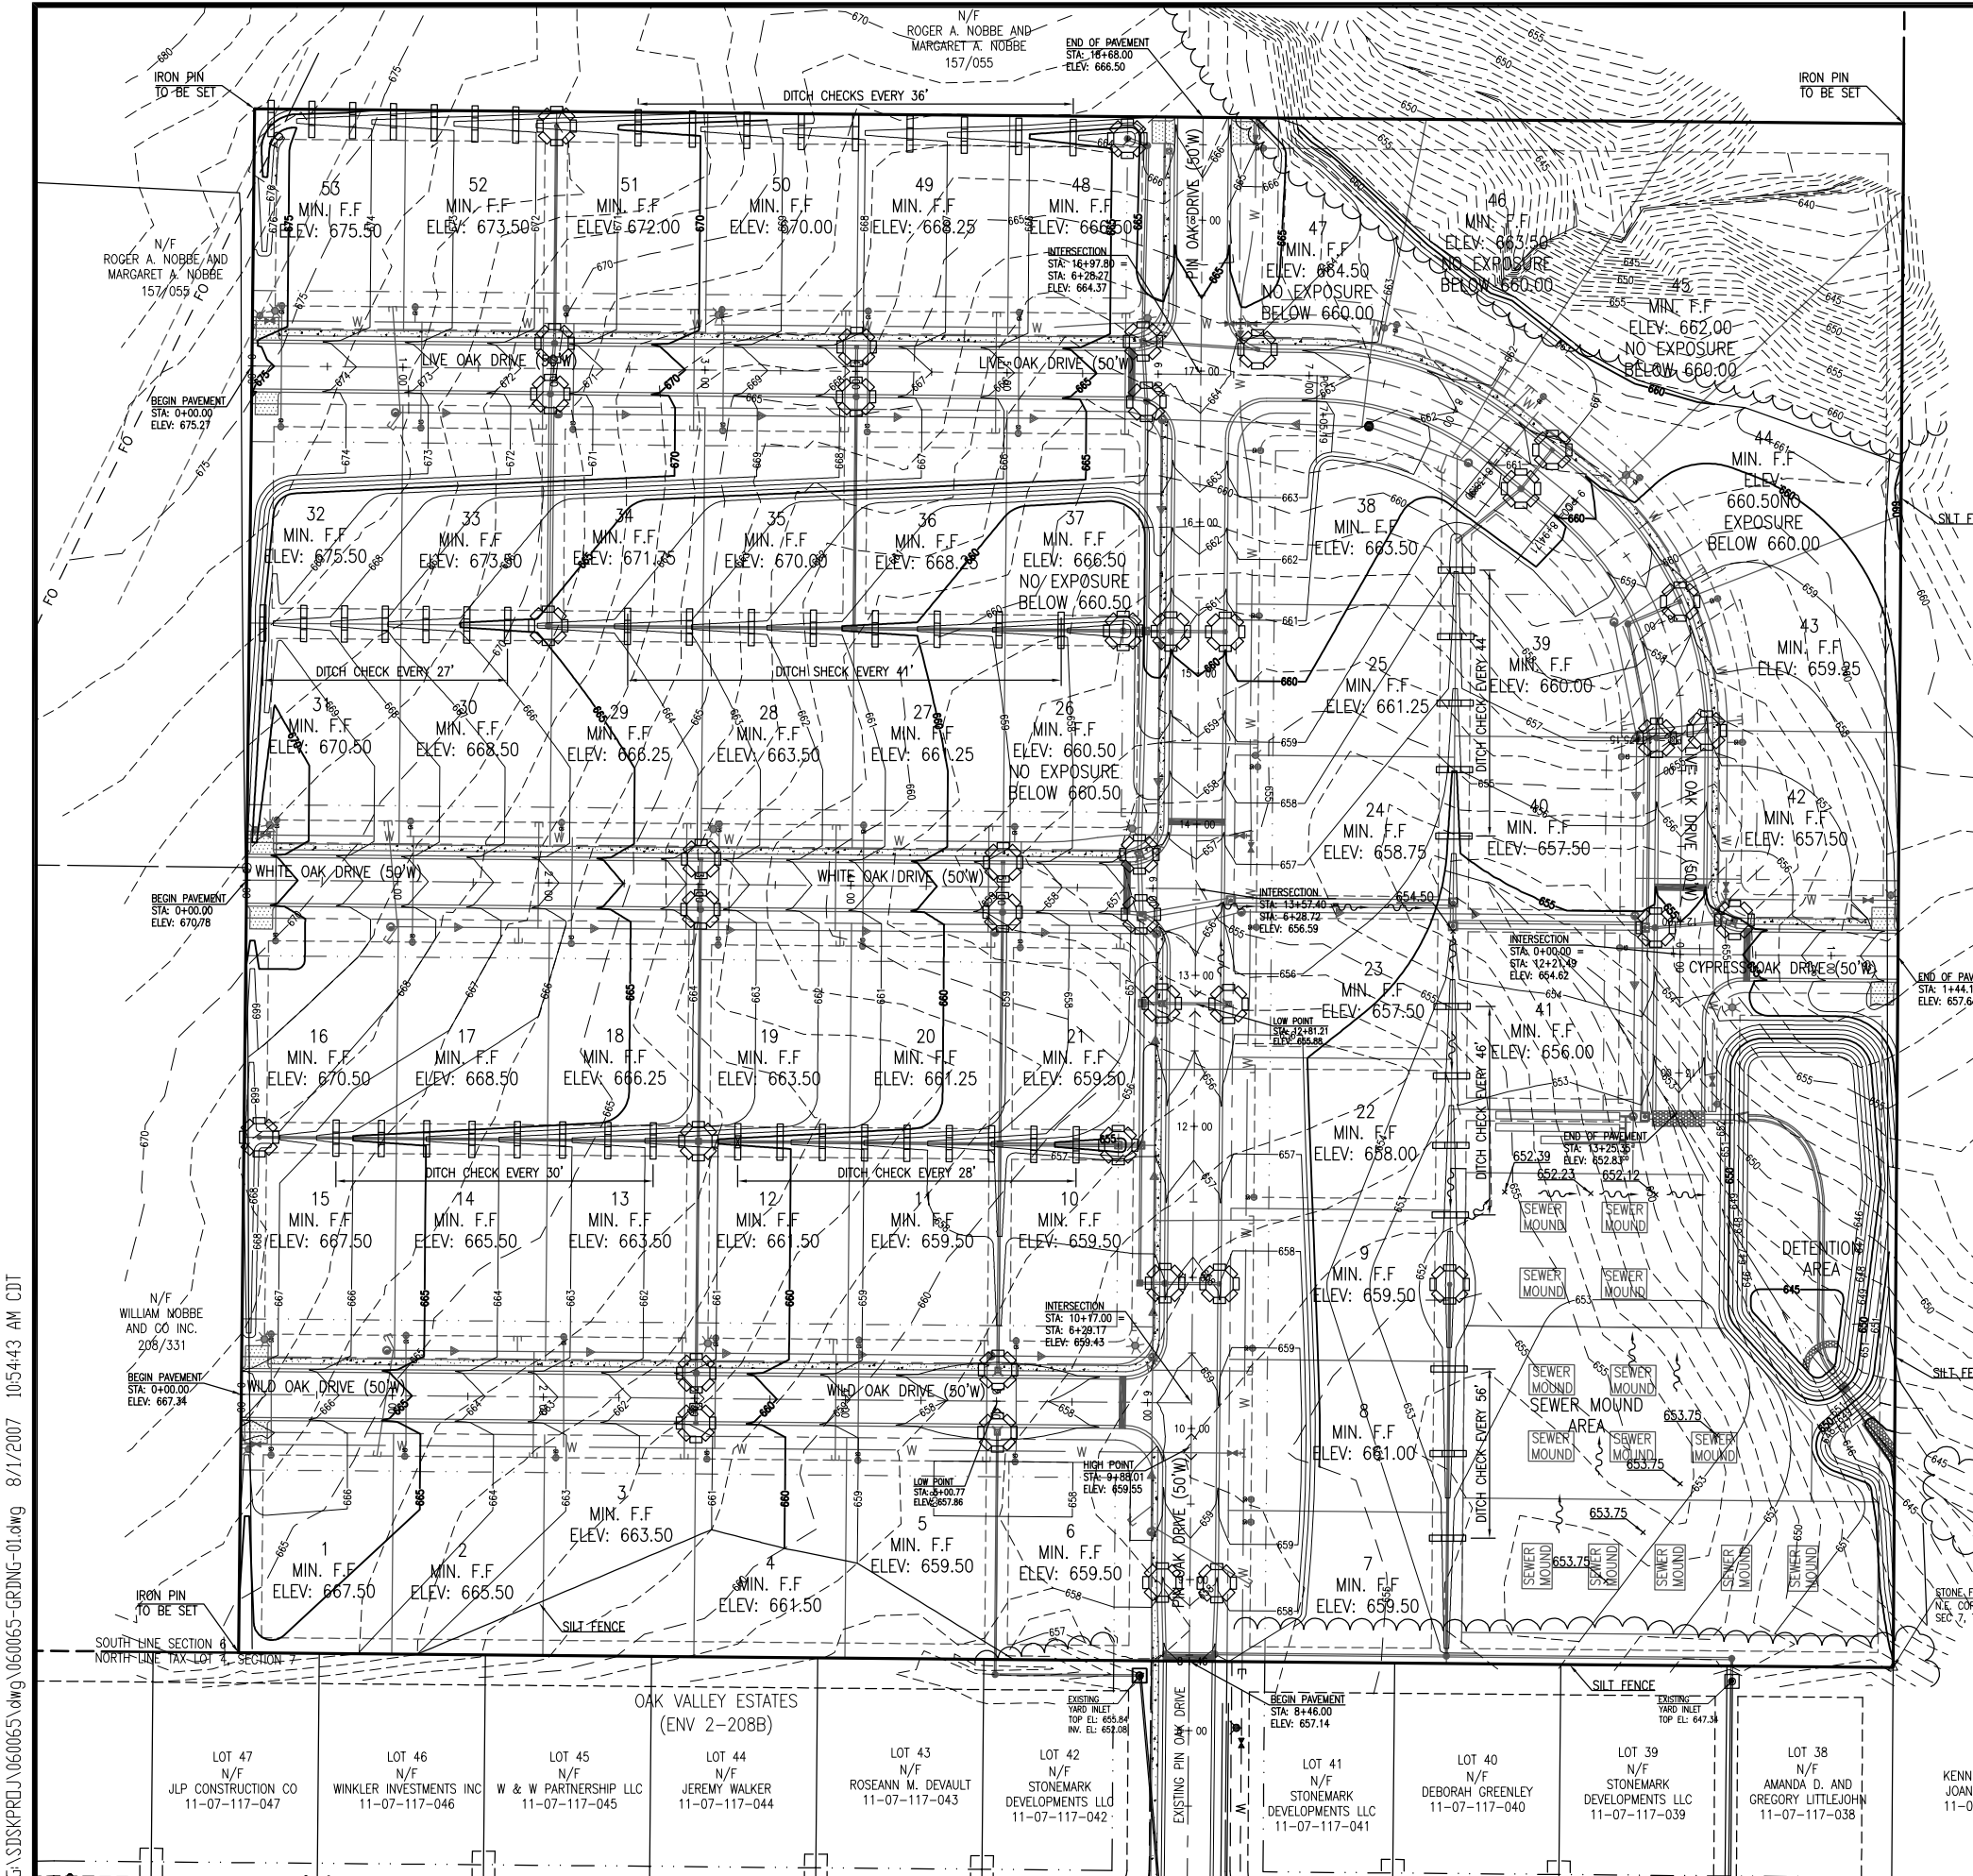

G:\SDSK\PRJ\060065.dwg 8/1/2007 10:54:43 AM CDT

GRADING PLAN AND EROSION CONTROL PLAN
OAK VALLEY ESTATES FIRST ADDITION CITY OF WATERLOO MONROE COUNTY, ILLINOIS

TITLE: _____
PROJECT: _____

CREATED ON: 8/23/2007

REV.	DATE	DESCRIPTION
1	10/16/07	REVISIONS PER JOINT PLAT MEETING ON 9/26/07
2	11/13/07	REVISIONS PER COMMENTS FROM LETTER 10/26/2007

DRAWN BY: ALH SHEET
DESIGNED BY: _____
CHECKED BY: _____
APPROVED BY: _____
PROJECT NUMBER: D33060065 OF 23 SHEETS
5
 ISSUED FOR REVIEW RECORD DRAWING